


4339

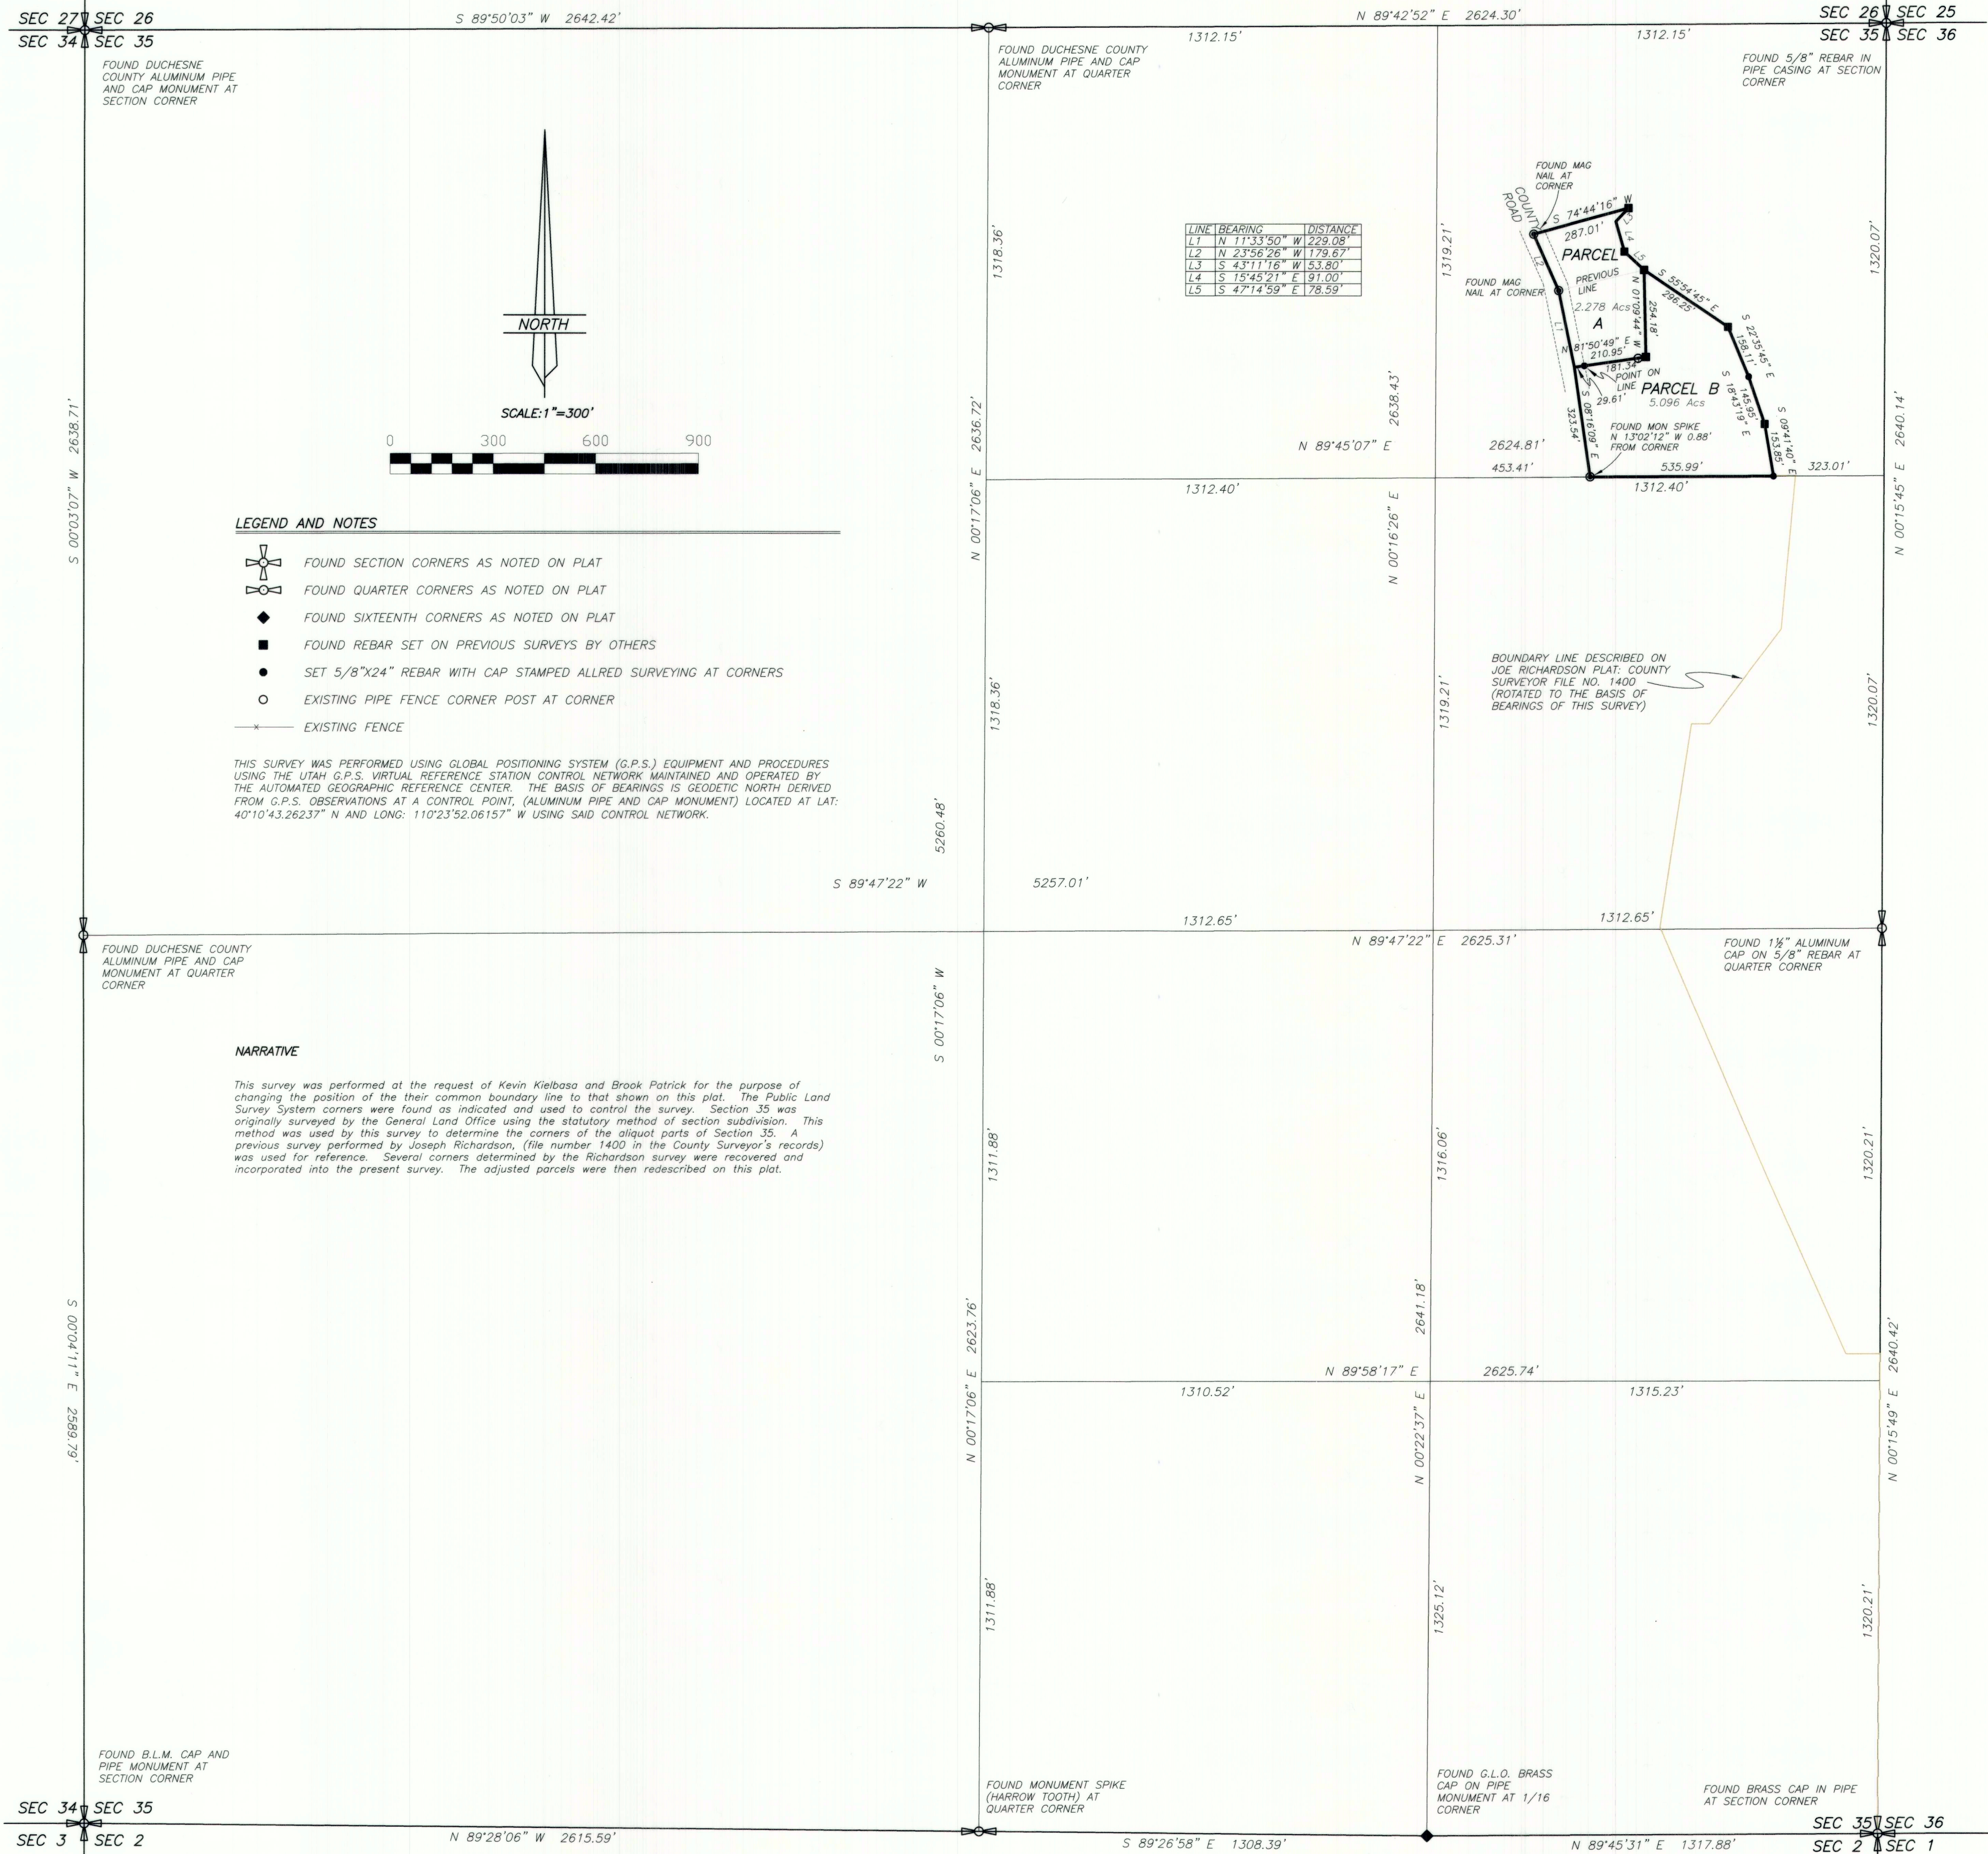

RECORD OF SURVEY FOR A BOUNDARY LINE ADJUSTMENT FOR **KEVIN KIELBASA** SECTION 35, TOWNSHIP 3 SOUTH, RANGE 5 WEST UINTAH SPECIAL BASE AND MERIDIAN

DESCRIPTION OF PARCEL A

Commencing at the Southwest Corner of the NE¼ of the NE¼ of Section 35, Township 3 South, Range 5 West of the Uintah Special Base and Meridian;
Thence North 89°45'07" East 453.41 feet along the South line of said aliquot part, said point being in the centerline of the County Road;
Thence North 08°16'09" West 323.54 feet along said centerline to the TRUE POINT OF BEGINNING;
Thence North 11°33'50" West 229.08 feet along said centerline;
Thence North 23°56'26" West 179.67 feet along said centerline;
Thence North 74°44'16" East 287.01 feet;
Thence South 43°11'16" West 53.80 feet;
Thence South 15°45'21" East 91.00 feet;
Thence South 47°14'59" East 78.59 feet;
Thence South 01°09'44" East 254.18 feet;
Thence South 81°50'49" West 210.95 feet to the TRUE POINT OF BEGINNING, containing 2.278 acres. Said parcel being subject to that portion being used as County Road right-of-way.

DESCRIPTION OF PARCEL B

Commencing at the Southwest Corner of the NE¼ of the NE¼ of Section 35, Township 3 South, Range 5 West of the Uintah Special Base and Meridian;
Thence North 89°45'07" East 453.41 feet along the South line of said aliquot part to the centerline of the County Road and the TRUE POINT OF BEGINNING;
Thence North 08°16'09" West 323.54 feet along said centerline;
Thence North 81°50'49" East 210.95 feet;
Thence North 01°09'44" West 254.18 feet;
Thence South 55°54'45" East 296.25 feet;
Thence South 22°35'45" East 158.11 feet;
Thence South 18°43'19" East 145.95 feet;
Thence South 09°41'40" East 153.85 feet;
Thence South 89°45'07" West 535.99 feet to the TRUE POINT OF BEGINNING, containing 5.096 acres. Said parcel being subject to that portion being used as County Road right-of-way.

OWNER'S CERTIFICATE

We, the undersigned, owners of the parcels of land shown hereon, do hereby agree to change, adjust, place and fix our mutual boundary lines to the positions indicated and described on this plat.

Landowner's Signatures	Print Name	Date Acknowledged to Notary	Notary's Initials
Kevin T. Kielbasa			
Monika Kielbasa			
Brook M. Patrick			

ACKNOWLEDGMENT

State of Utah }
County of Duchesne } SS

On the dates shown by each signature, personally appeared before me the signers of the above certificate who duly acknowledged to me that they did execute same.

My commission expires _____ Notary Public


DUCHESNE COUNTY TREASURER

PROPERTY TAX CLEARANCE
THIS _____ DAY OF _____ OF 20____.

STEPHEN POTTER
DUCHESNE COUNTY TREASURER

SURVEYOR'S CERTIFICATE

I, JERRY D. ALLRED, DUCHESNE COUNTY, UTAH, DO HEREBY CERTIFY THAT I AM A PROFESSIONAL LAND SURVEYOR AND THAT I HOLD CERTIFICATE NUMBER 148951 AS PRESCRIBED BY THE STATE OF UTAH. I FURTHER CERTIFY THAT THIS PLAT WAS PREPARED FROM THE FIELD NOTES AND ELECTRONIC DATA COLLECTOR FILES OF AN ACTUAL SURVEY MADE BY ME OR UNDER MY PERSONAL SUPERVISION, AND THAT THE MONUMENTS INDICATED WERE FOUND OR SET DURING SAID SURVEY, AND THAT THIS PLAT ACCURATELY REPRESENTS SAID SURVEY TO THE BEST OF MY KNOWLEDGE AND BELIEF.

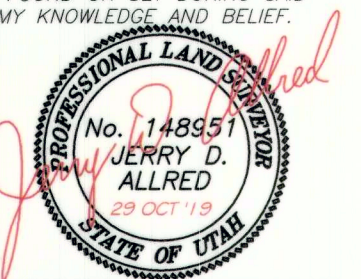

Jerry D. Allred, Professional Land Surveyor,
Certificate No. 148951, (Utah)

COUNTY RECORDER'S CERTIFICATE

STATE OF UTAH }
COUNTY OF DUCHESNE } SS
THIS IS TO CERTIFY THAT THIS PLAT WAS FILED FOR RECORD IN THE COUNTY RECORDER'S OFFICE ON THE _____ DAY OF _____, 20____, AT _____ O'CLOCK _____ M, AND IS DULY RECORDED.
FILING NO. _____ COUNTY RECORDER